


Townsite of Springen, Pine County, Minnesota.

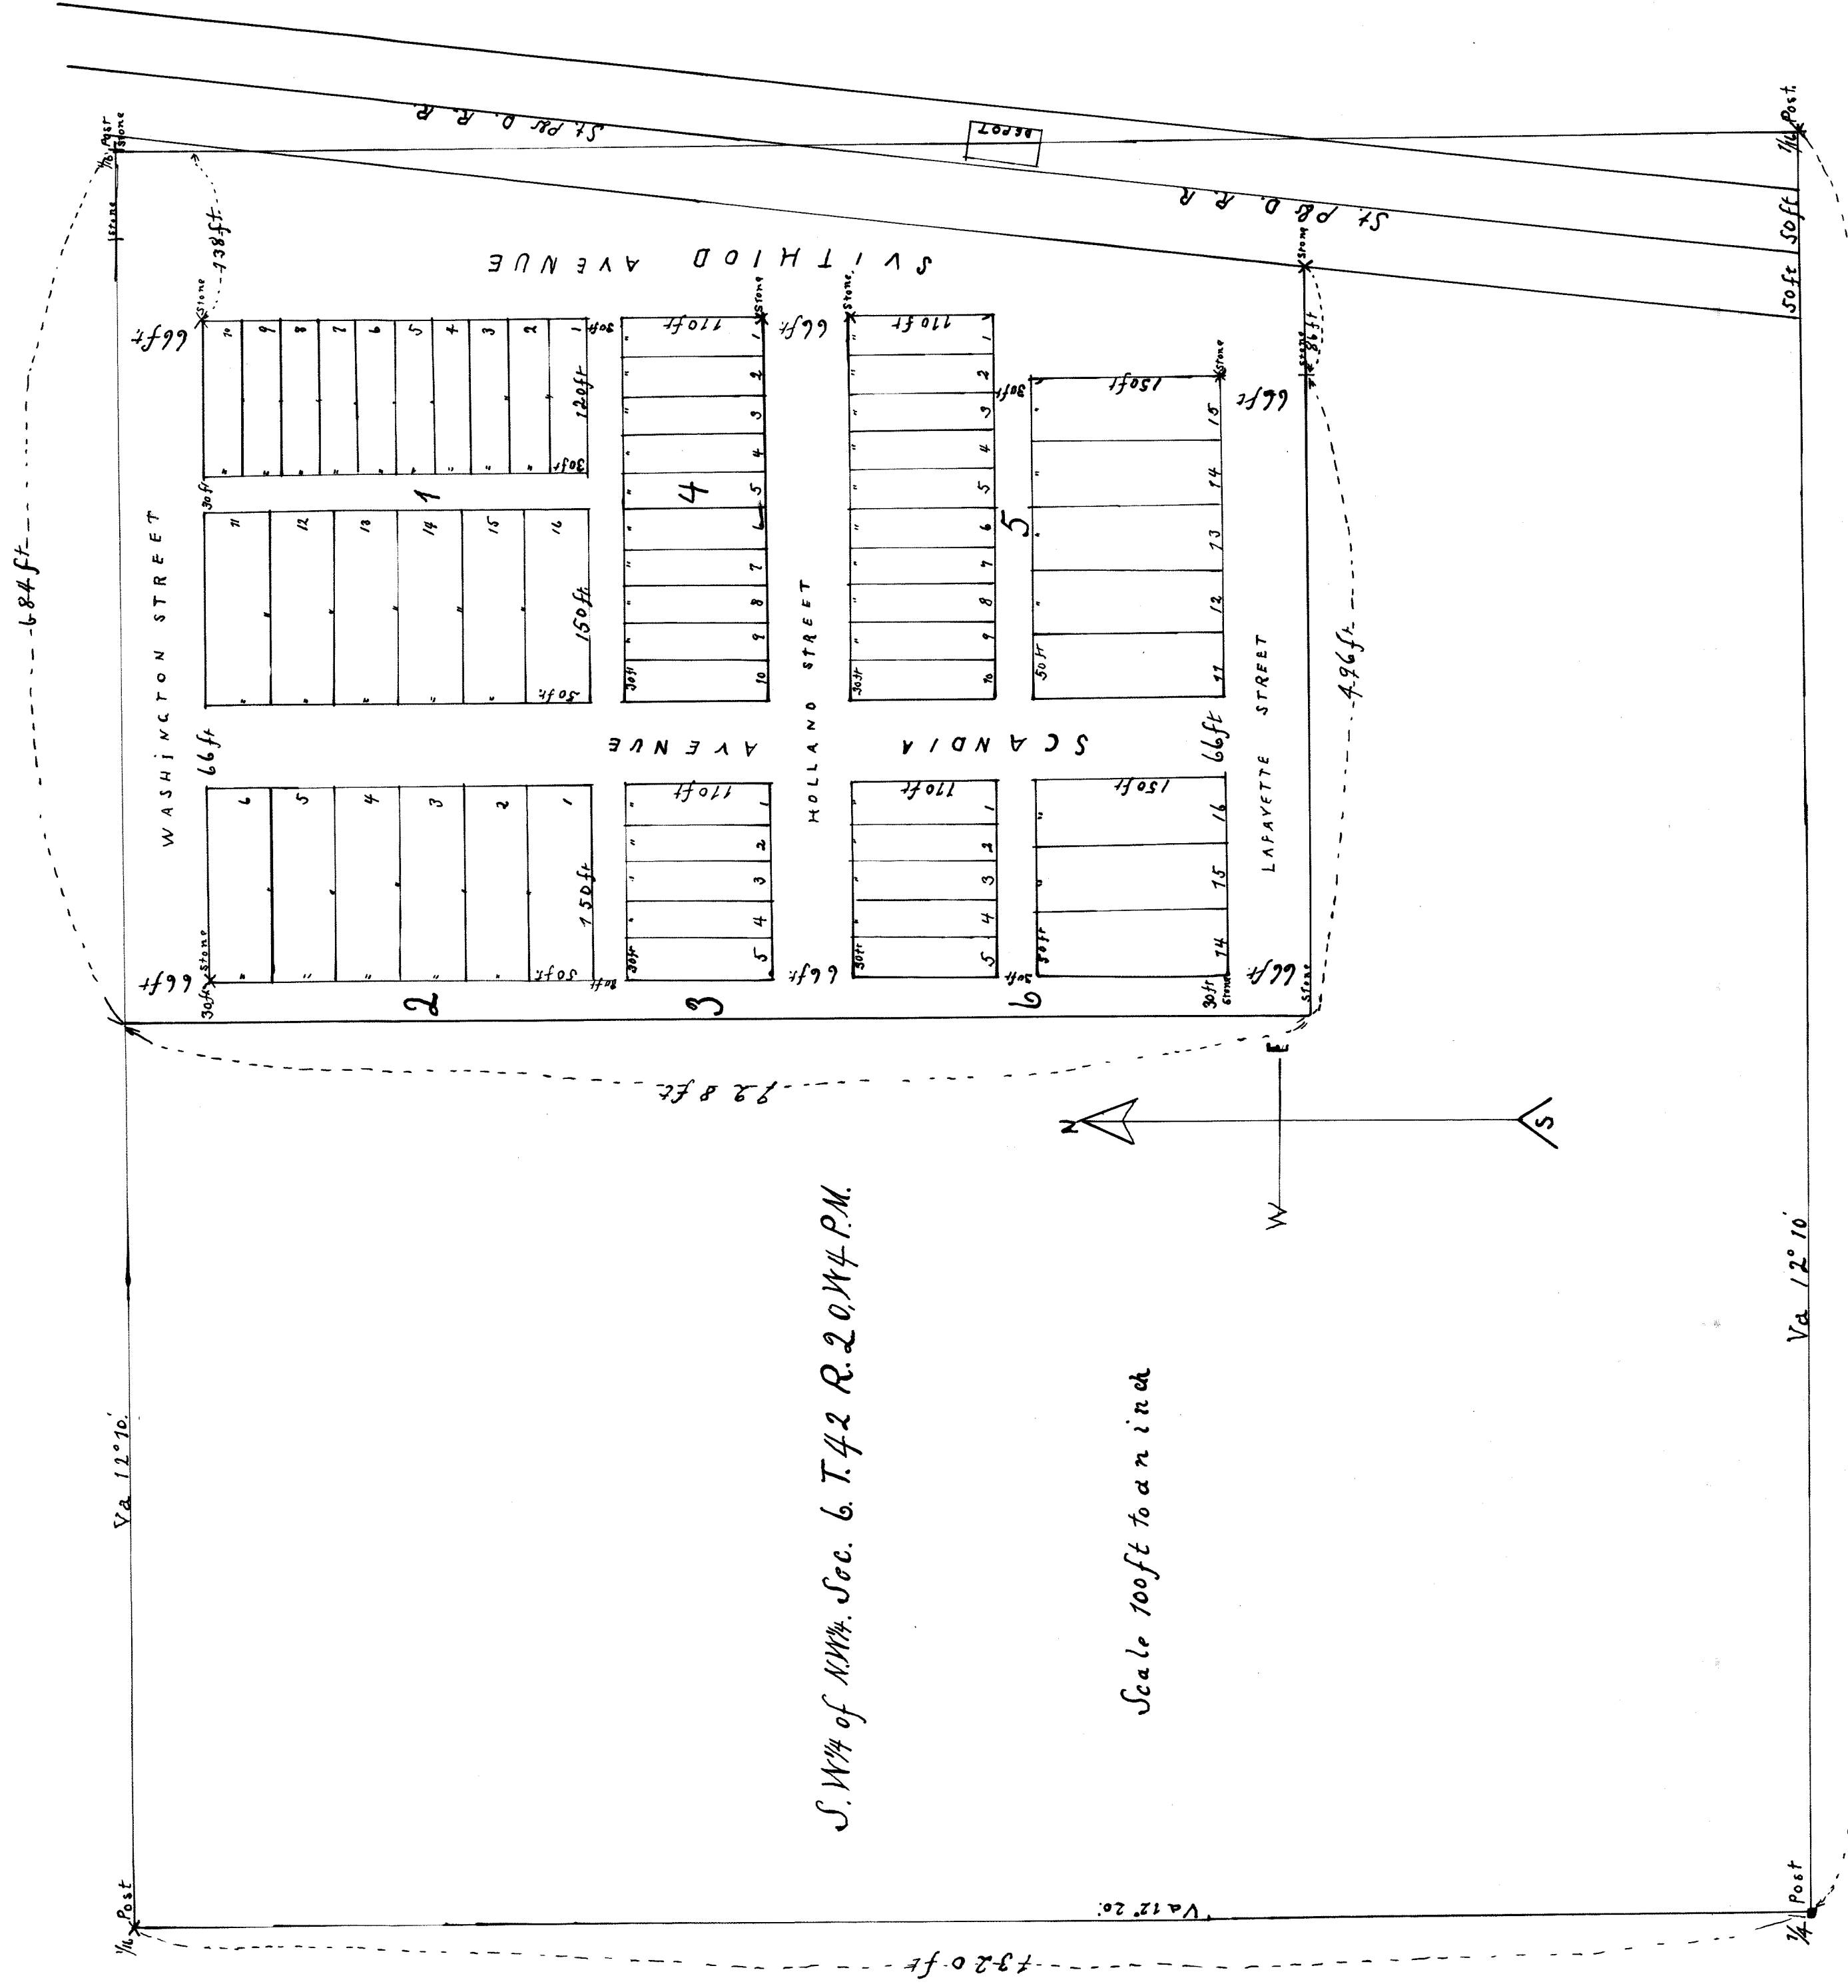

S. 1/4 of NW 1/4 Sec. 6, T. 42 R. 20, N. 4 P.M.

Scale 100 ft to an inch

1896
 E. J. Albrecht
 31/4
 Dec. 6
 D. Greeley

No. 21925-
 Plat - map of the
 Dec. 31st
 1896
 James H. Wardell
 Register of Deeds
 Deputy

State of Minnesota }
 County of Ramsey }
 Theodor F. Koch }
 Notary Public }
 I know all Men by their Presents, that D. Theo. F. Koch, of St. Paul, Minnesota, owner and proprietor of all these premises, lying and being in the County of Pine, State of Minnesota, and known and described as follows, to-wit: That part of the South-west quarter of the North-west quarter of Section Six (6), Township No. Forty-two (42), North of Range No. Twenty (20) West of the 4th Principal Meridian, lying and being West of the Right of Way of the St. Paul & Northern Pacific Railway of Minnesota, have caused the same to be platted as a townsite, to be known as "Springen" that it has been laid out for town purposes as herein shown and it hereby donates and dedicates to the public use forever, all streets, avenues and alleys, as hereinafter described.
 In Testimony Whereof, I do hereunto set my hand and seal this 28th day of December, A. D. 1896.

State of Minnesota }
 County of Ramsey }
 Eric Norton }
 Notary Public }
 On this 28th day of December, A. D. 1896, before me personally appeared Theo. F. Koch, to me known to be the person described in and who executed the above and foregoing instrument and he acknowledged that he executed the same as his free act and deed.
 Eric Norton, Notary Public,
 Ramsey Co., Minn.

State of Minnesota }
 County of Ramsey }
 Eric Norton }
 Notary Public }
 On this 29th day of December, A. D. 1896, before me personally appeared S. F. Johnson, to me known to be the person described in and who executed the above and foregoing instrument, and he acknowledged that he executed the same as his free act and deed.
 Eric Norton, Notary Public,
 Ramsey Co., Minn.

State of Minnesota }
 County of Ramsey }
 Oscar Oswald }
 Notary Public }
 On this 31st day of December, A. D. 1896, before me personally appeared S. F. Johnson, to me known to be the person described in and who executed the above and foregoing instrument, and he acknowledged that he executed the same as his free act and deed.
 Oscar Oswald, County Surveyor,
 Pine County, Minn.

