


PLACADIA

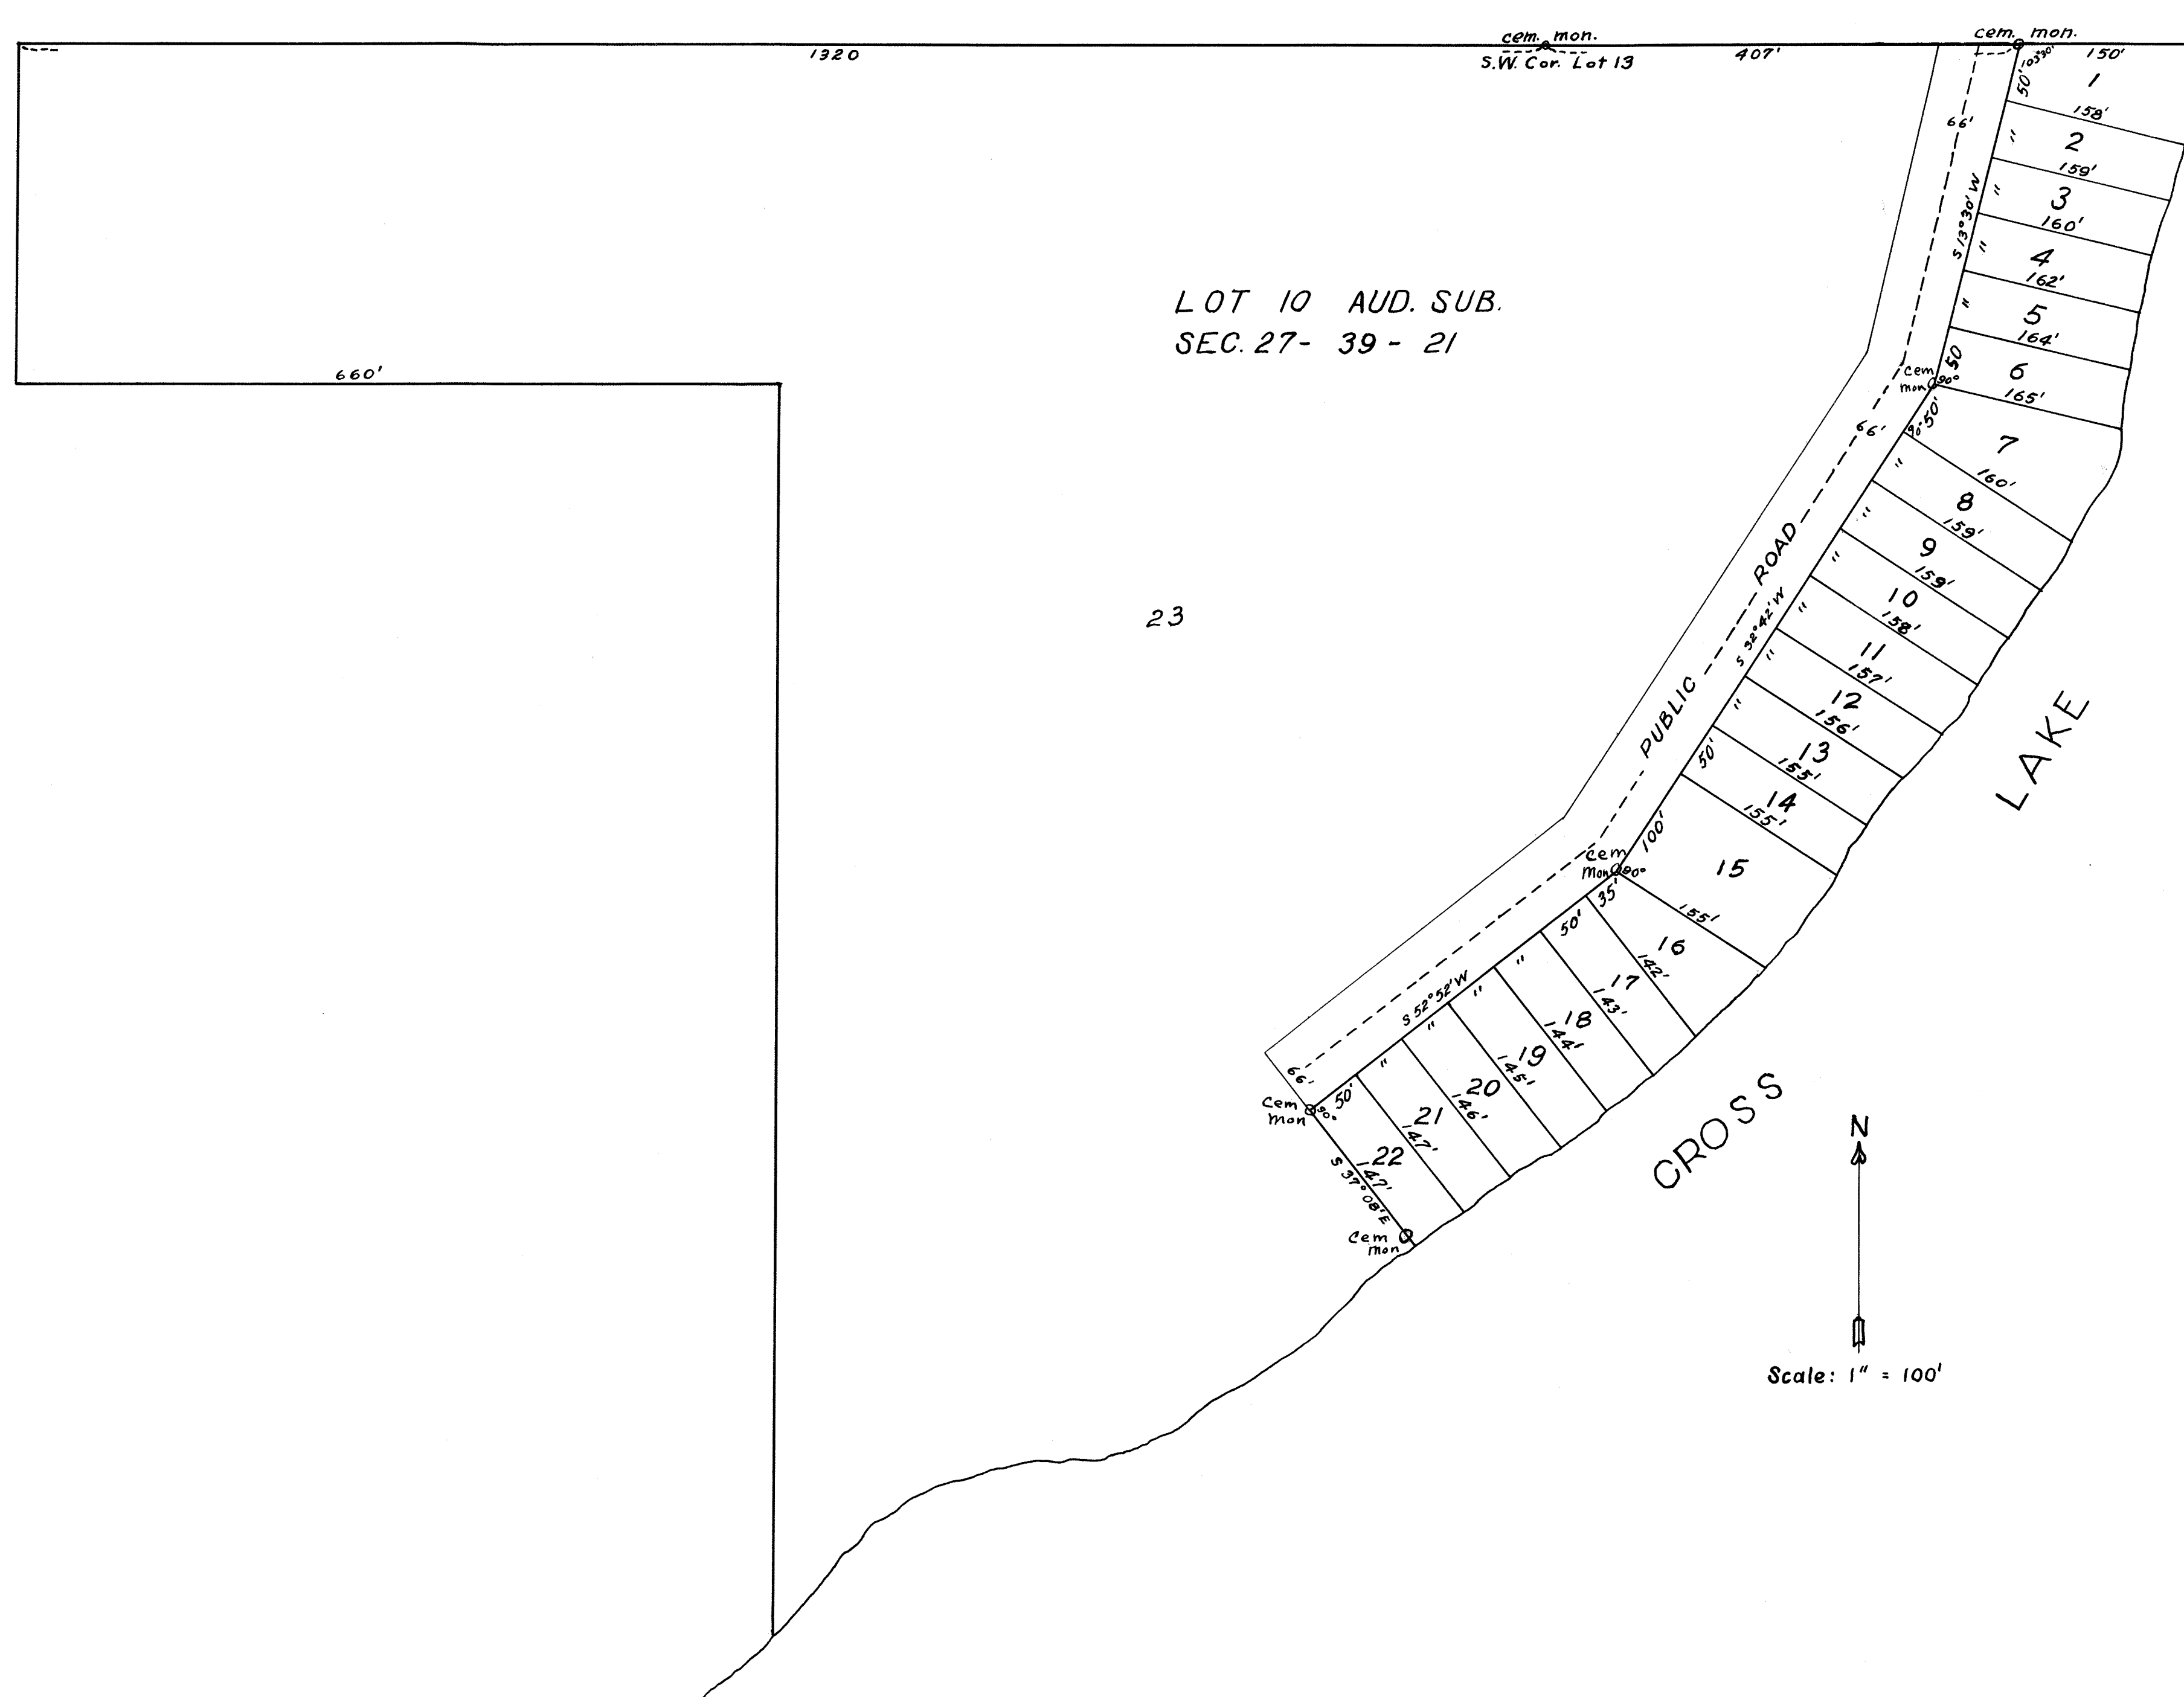

DEDICATION

We, the undersigned, owners and proprietors of Lot Ten (10) of Auditor's Subdivision of Section Twenty-seven (27) Township Thirty-nine (39) Range Twenty-one (21) and being desirous of platting the same, hereby plat said lot into a townsite to be known as **PLACADIA** and we hereby dedicate to the Public Use forever, all streets and roadways shown on said plat.

Witness our hands and seals this 30th day of September, 1947.
 In presence of:
P. L. Hamlin
Emil Behrendt

Emil F. Behrendt
Evelyn Behrendt

ACKNOWLEDGEMENT

State of Minnesota } ss.
 County of Pine

On this 30th day of September, 1947, before me, a Notary Public, within and for said county, personally appeared Emil F. Behrendt and Evelyn Behrendt, his wife, to me known to be the persons named in the foregoing certificate and acknowledged that they executed the same as their Free act and deed.

Leonard Machart
 Notary Public, Pine County, Minnesota
 My Commission expires Mar 19, 1948

SURVEYOR'S CERTIFICATE

I, James Buckley, Surveyor, do hereby certify that at the request of the owners I have surveyed the land described in the foregoing dedication certificate and platted the same into lots and blocks, and that this plat is a correct representation of said survey; that all distances are correctly shown on said plat; that the monuments for the guidance of future surveys have been correctly placed in the ground as shown and that the topography of the land is correctly shown on said plat.

James Buckley
 Surveyor

Subscribed and sworn to before me this 30th day of September, 1947.

Leonard Machart
 Notary Public, Pine County, Minnesota
 My commission expires Mar 19, 1948

APPROVAL

This is to certify that the annexed plat of **PLACADIA** was approved by the Board of County Commissioners of Pine County, Minnesota, at the regular meeting of said board held on September 8, 1948.

Attest: Charles Anderson
 County Auditor
 Taxes paid and transfer entered
 this 21 day of Sept., 1948.
Charles Anderson
 County Auditor
 Pine County, Minnesota

I hereby certify that the taxes
 for the year 1947 are paid.
W. J. Johnson
 County Treasurer
 Pine County, Minnesota

W. J. Johnson
 Chairman

No. 171621
 I hereby certify that the above plat was filed for record
 on Sept. 21, 1948, and recorded in Book of Plats, page 120
P. L. Hamlin
 Register of Deeds
 Pine County, Minnesota