

TAMARACK LAKE RETREAT

KNOW ALL MEN BY THESE PRESENTS: That Taylor Investment Corporation, a Minnesota Corporation, fee owners and Farmers and Merchants State Bank of Hinckley, a Minnesota Corporation, mortgagee of the following described property situated in the State of Minnesota, County of Pine to wit:

Government Lot 2 of Section 4, Township 41, Range 17, Pine County, Minnesota.

And that Taylor Investment Corporation, a Minnesota Corporation, fee owners and Frederick H. Murray, II, personal representative of the estate of Verna B. Murray, deceased, mortgagee of the following described property situated in the State of Minnesota, County of Pine to wit:

The NE 1/4 of the NE 1/4 of Section 5, Township 41, Range 17, Pine County, Minnesota.

Have caused the same to be surveyed and platted as TAMARACK LAKE RETREAT and do hereby donate and dedicate to the public for public use forever the Drive, Highway and utility easements as shown on the plat.

In witness whereof said Taylor Investment Corporation, a Minnesota Corporation, has caused these presents to be signed by its proper officer this 12 day of July, 1985, A.D. and said Farmers and Merchants State Bank of Hinckley, a Minnesota Corporation, has caused these presents to be signed by its proper officer this 15 day of July, 1985, A.D. and said Frederick H. Murray, II, personal representative for the estate of Verna B. Murray, deceased, has set his hand and seal this 24 day of July, 1985, A.D.

Taylor Investment Corporation

Farmers and Merchants State Bank of Hinckley

John J. Dorr
John J. Dorr, Assistant Secretary of Taylor Investment Corporation

Frederick H. Murray II
Frederick H. Murray, II, personal representative for the estate of Verna B. Murray, deceased

Dennis D. Volden
Dennis D. Volden, Executive Vice President

State of Minnesota
County of Pine


The foregoing instrument was acknowledged before me this 12 day of July, 1985, A.D. by John J. Dorr, Assistant Secretary of Taylor Investment Corporation, a Minnesota Corporation, on behalf of the corporation.



Carol Sersland
Notary Public, Pine County, Minnesota
My Commission Expires Oct. 19, 1990

State of Minnesota
County of Pine


The foregoing instrument was acknowledged before me this 15 day of July, 1985, A.D. by Dennis D. Volden, Executive Vice President of Farmers and Merchants State Bank of Hinckley, a Minnesota Corporation, on behalf of the corporation.

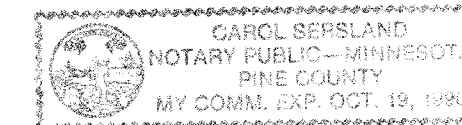

Carol Sersland
Notary Public, Pine County, Minnesota
My Commission Expires Oct. 19, 1990

State of Minnesota
County of Ramsey

The foregoing instrument was acknowledged before me this 24 day of July, 1985, A.D. by Frederick H. Murray, II, personal representative for the estate of Verna B. Murray, deceased.

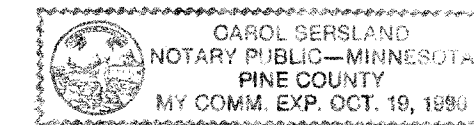


Carol Sersland
Notary Public, Pine County, Minnesota
My Commission Expires Oct. 19, 1990

I do hereby certify that I have surveyed and platted the property described in the dedication of this plat as TAMARACK LAKE RETREAT; that this plat is a correct representation of said survey; that all distances are correctly shown on said plat in feet and nearest hundredths of a foot; that all monuments have been correctly placed in the ground as shown on said plat; that the outside boundary lines are correctly designated on said plat; and there are not wetlands or public highways to be designated on said plat other than shown thereon.

Terrance G. Johnson
Terrance G. Johnson, Registered Land Surveyor
Minnesota Registration No. 13115

State of Minnesota
County of Pine

The foregoing instrument was acknowledged before me this 12 day of July, 1985, A.D. by Terrance G. Johnson, Registered Land Surveyor No. 13115.

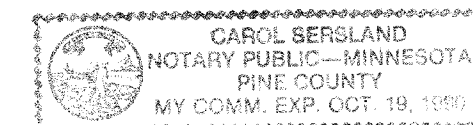

Carol Sersland
Notary Public, Pine County, Minnesota
My Commission Expires Oct. 19, 1990

I hereby certify that the taxes for the year 1984 and all prior years on the property described herein are paid.



Laraine A. Perreault
County Auditor, Pine County, Minnesota

I hereby certify that the taxes for the year 85 on the property described herein are paid.

Bruce A. Blahnik
County Treasurer, Pine County, Minnesota

The plat of TAMARACK LAKE RETREAT was accepted and approved by the County Board of Pine County, Minnesota, at a regular meeting thereof held this 16 day of July, 1985, A.D.

County Board of Pine County
James Youngbauer Chairman
Laraine A. Perreault Auditor

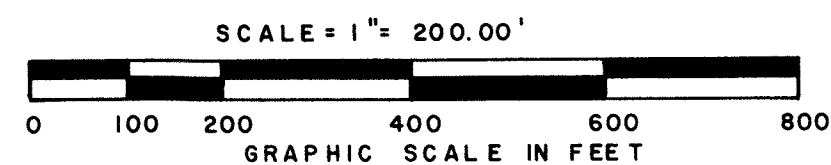
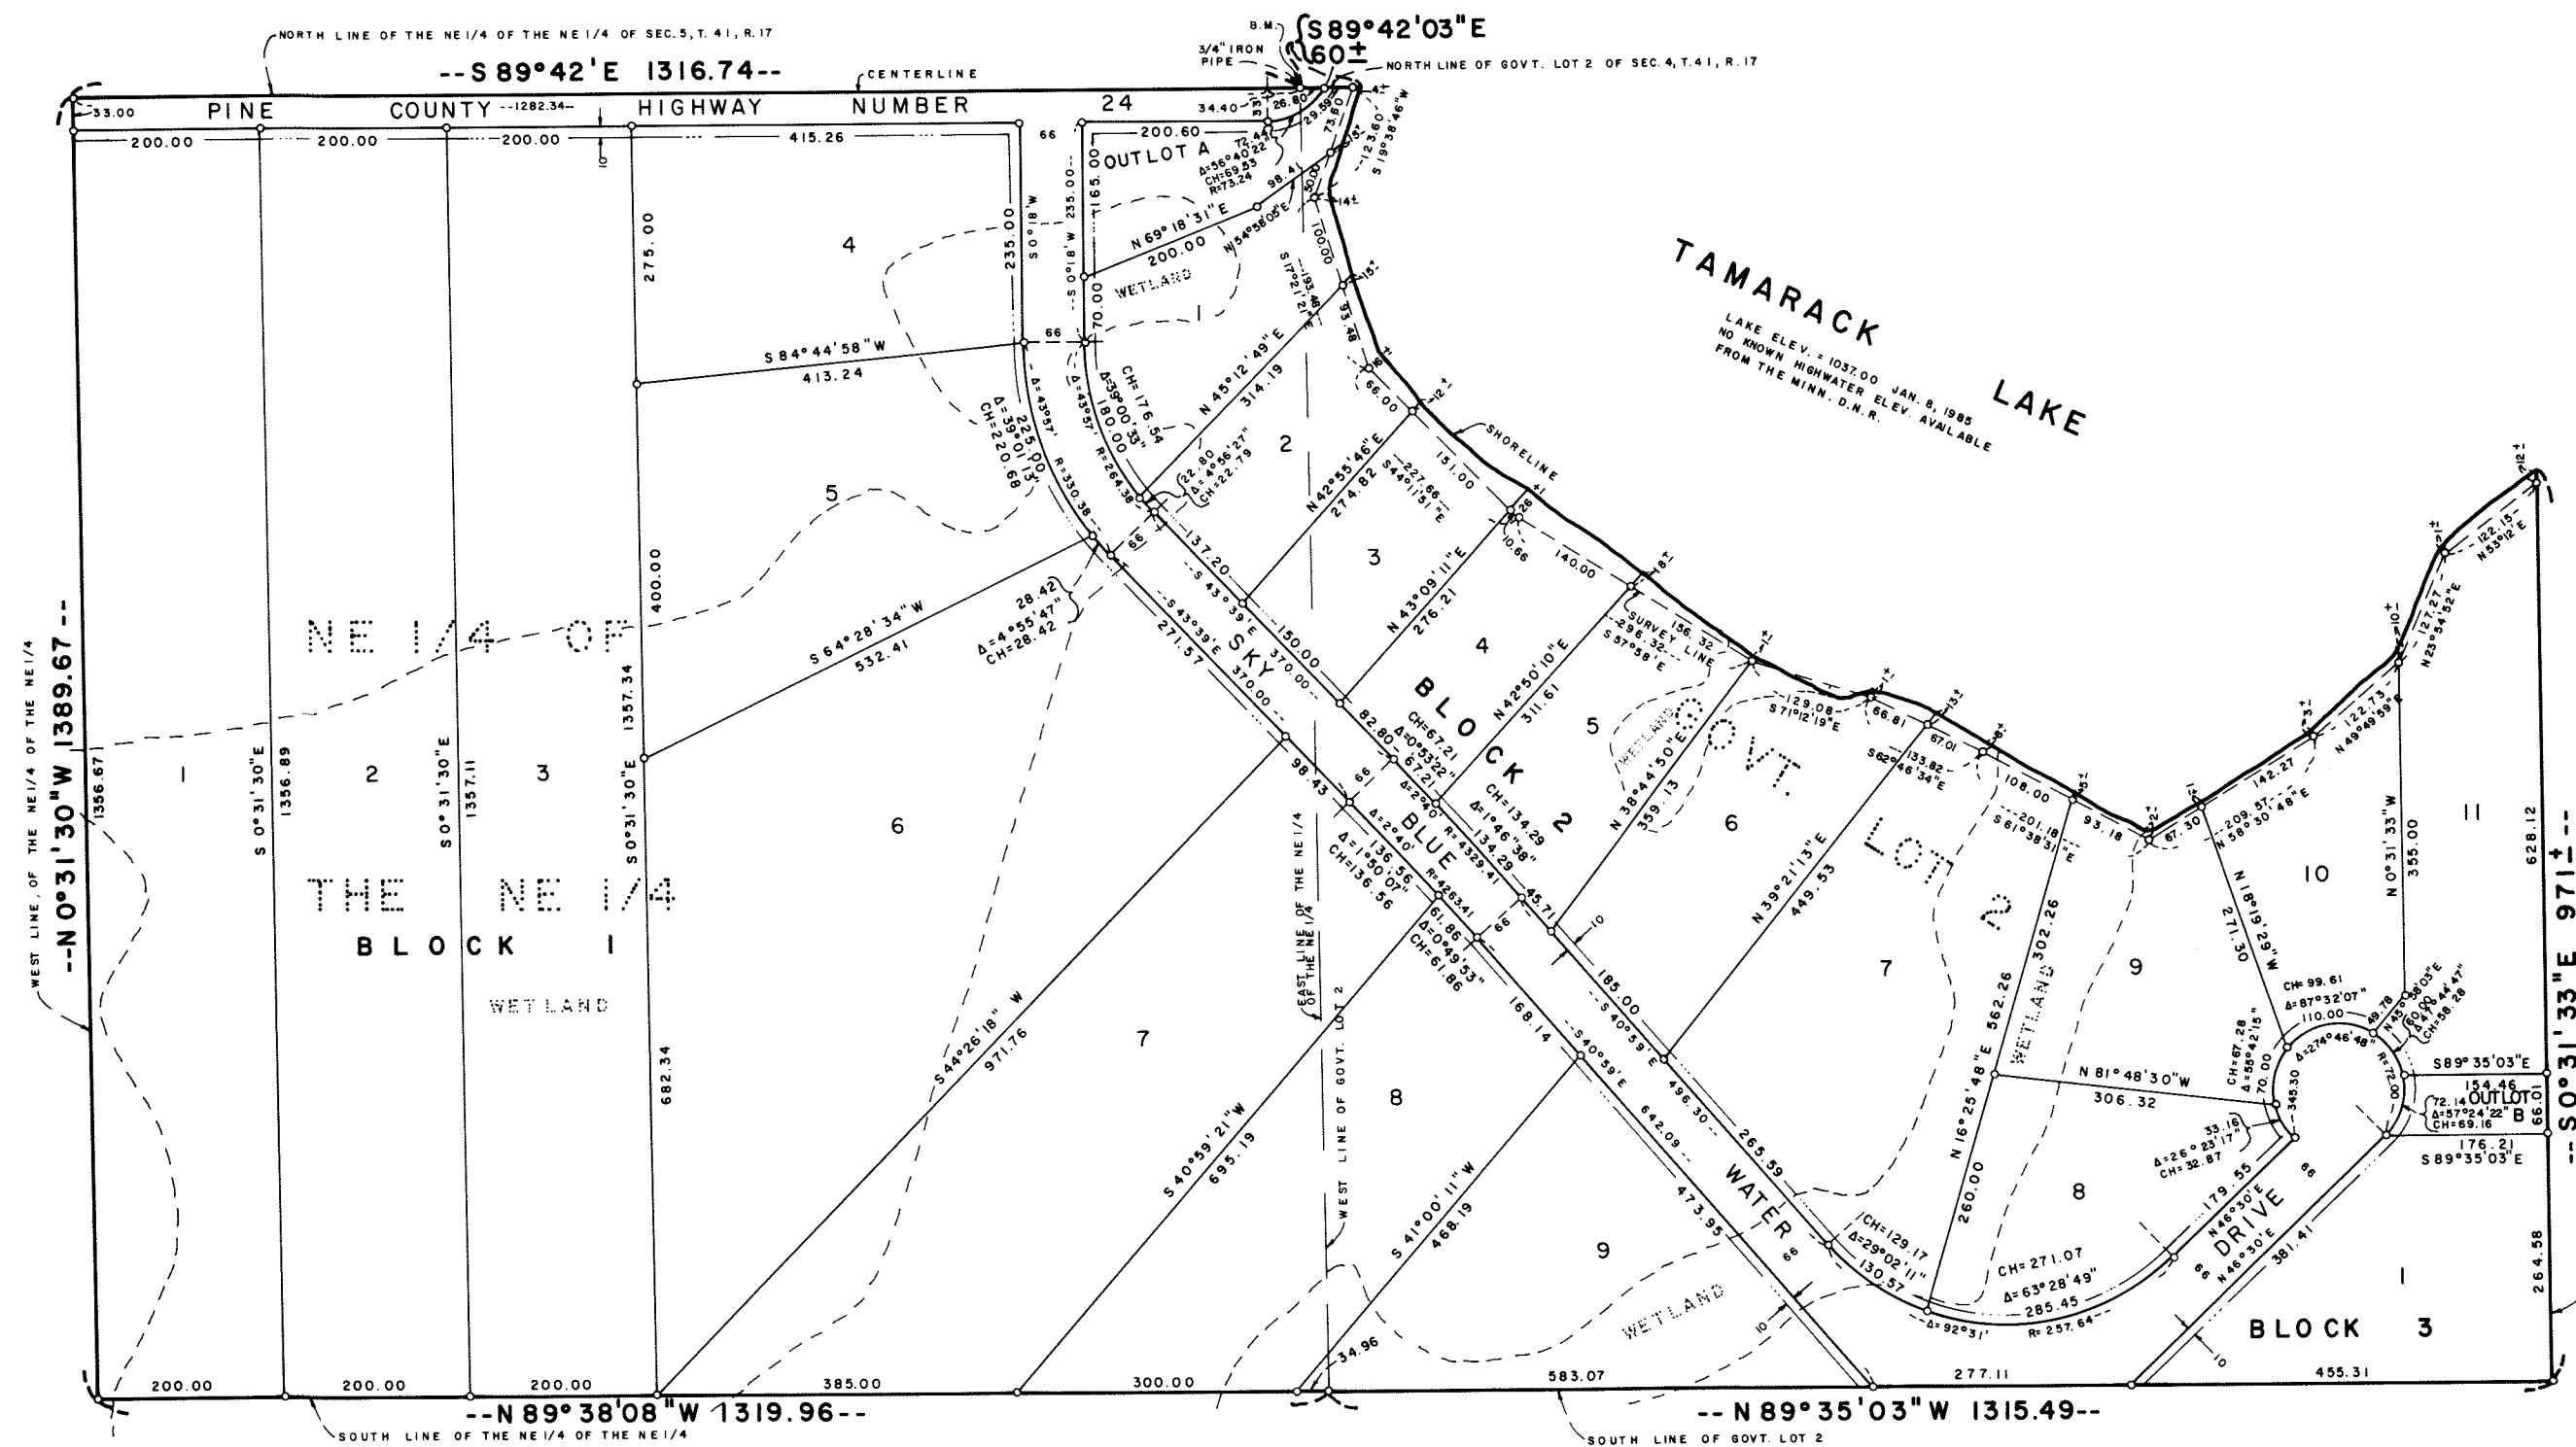


O DENOTES 1/2"x16" RE-BAR SET AND PLUGGED WITH R.L.S. 13115

THE NORTH LINE OF THE NE 1/4 OF THE NE 1/4 OF SEC. 5 IS ASSUMED TO HAVE A BEARING OF S 89°42' E.

B.M. ELEV. = 1043.0 (ASSUMED ELEV.) TOP OF 3/4" IRON PIPE AT THE NORTHEAST CORNER OF SEC. 5.

LOCATION MAP

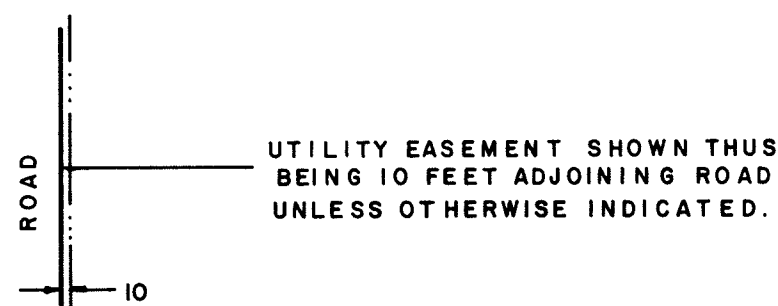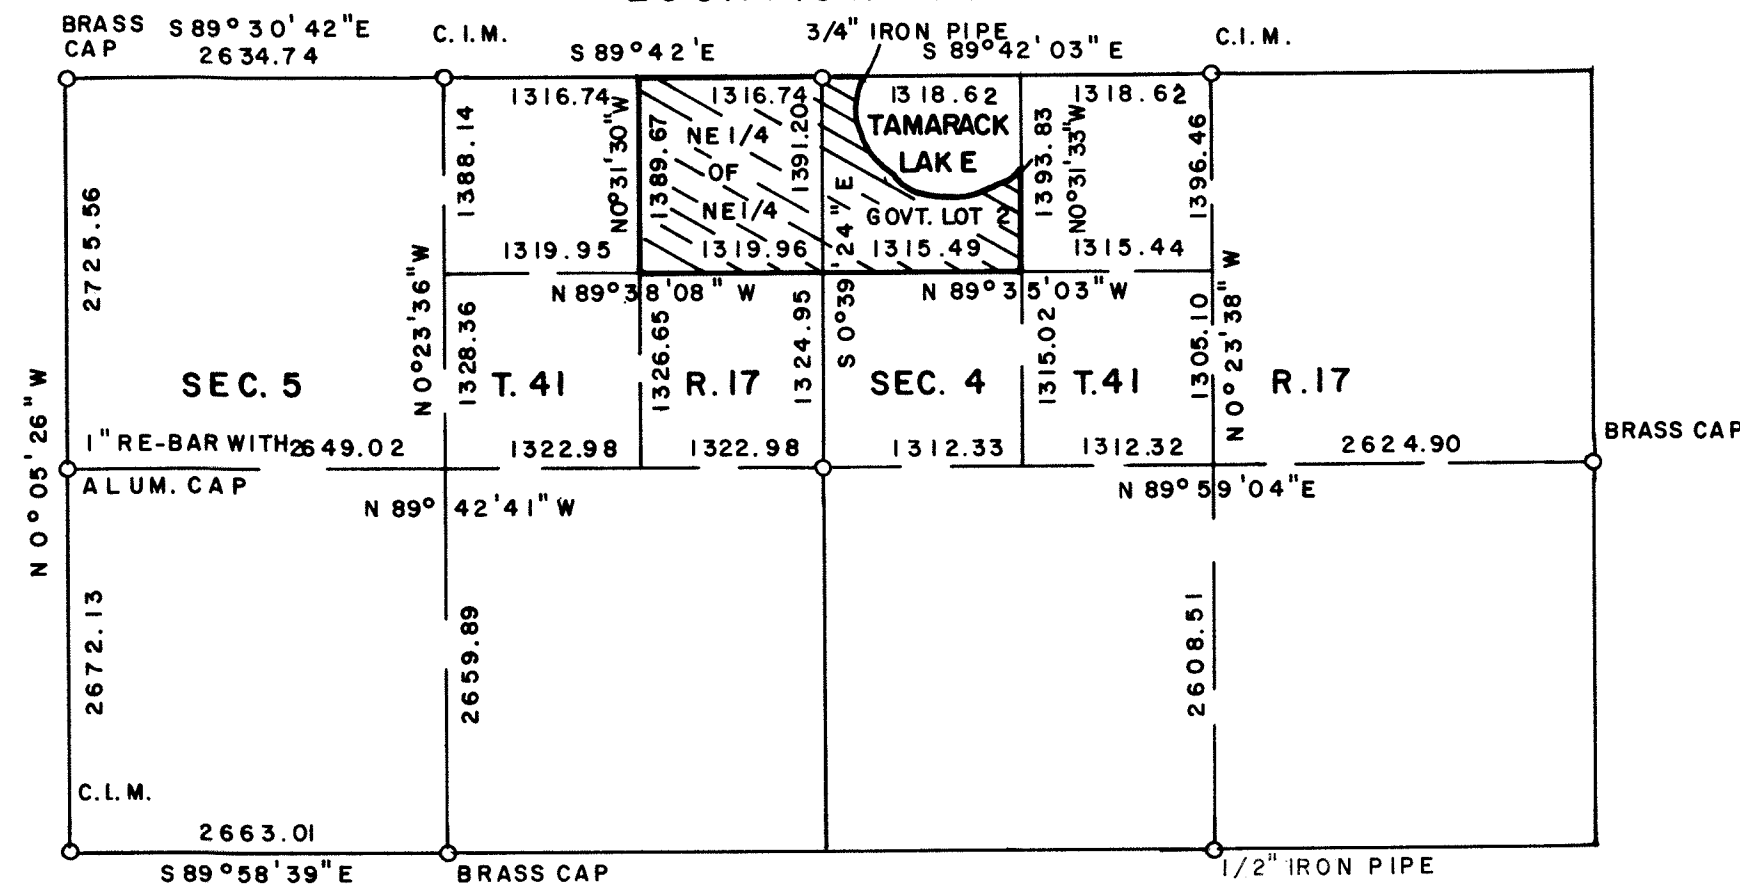

This plat was approved as to form and execution on this 25 day of July, 1985, A.D.

John K. Carlson
County Attorney, Pine County, Minnesota

I hereby certify that the plat of TAMARACK LAKE RETREAT was filed in this office on this 25 day of July, 1985, A.D. at 10:20 o'clock, A.M., Micro Number 288170.

Frances J. Southwick
County Recorder, Pine County, Minnesota