


PLAT
of
TOWNSITE of KETTLE RIVER PINE COUNTY MINNESOTA.
Scale 1 inch 100 Feet.

Mentioned in Plat No. 1788

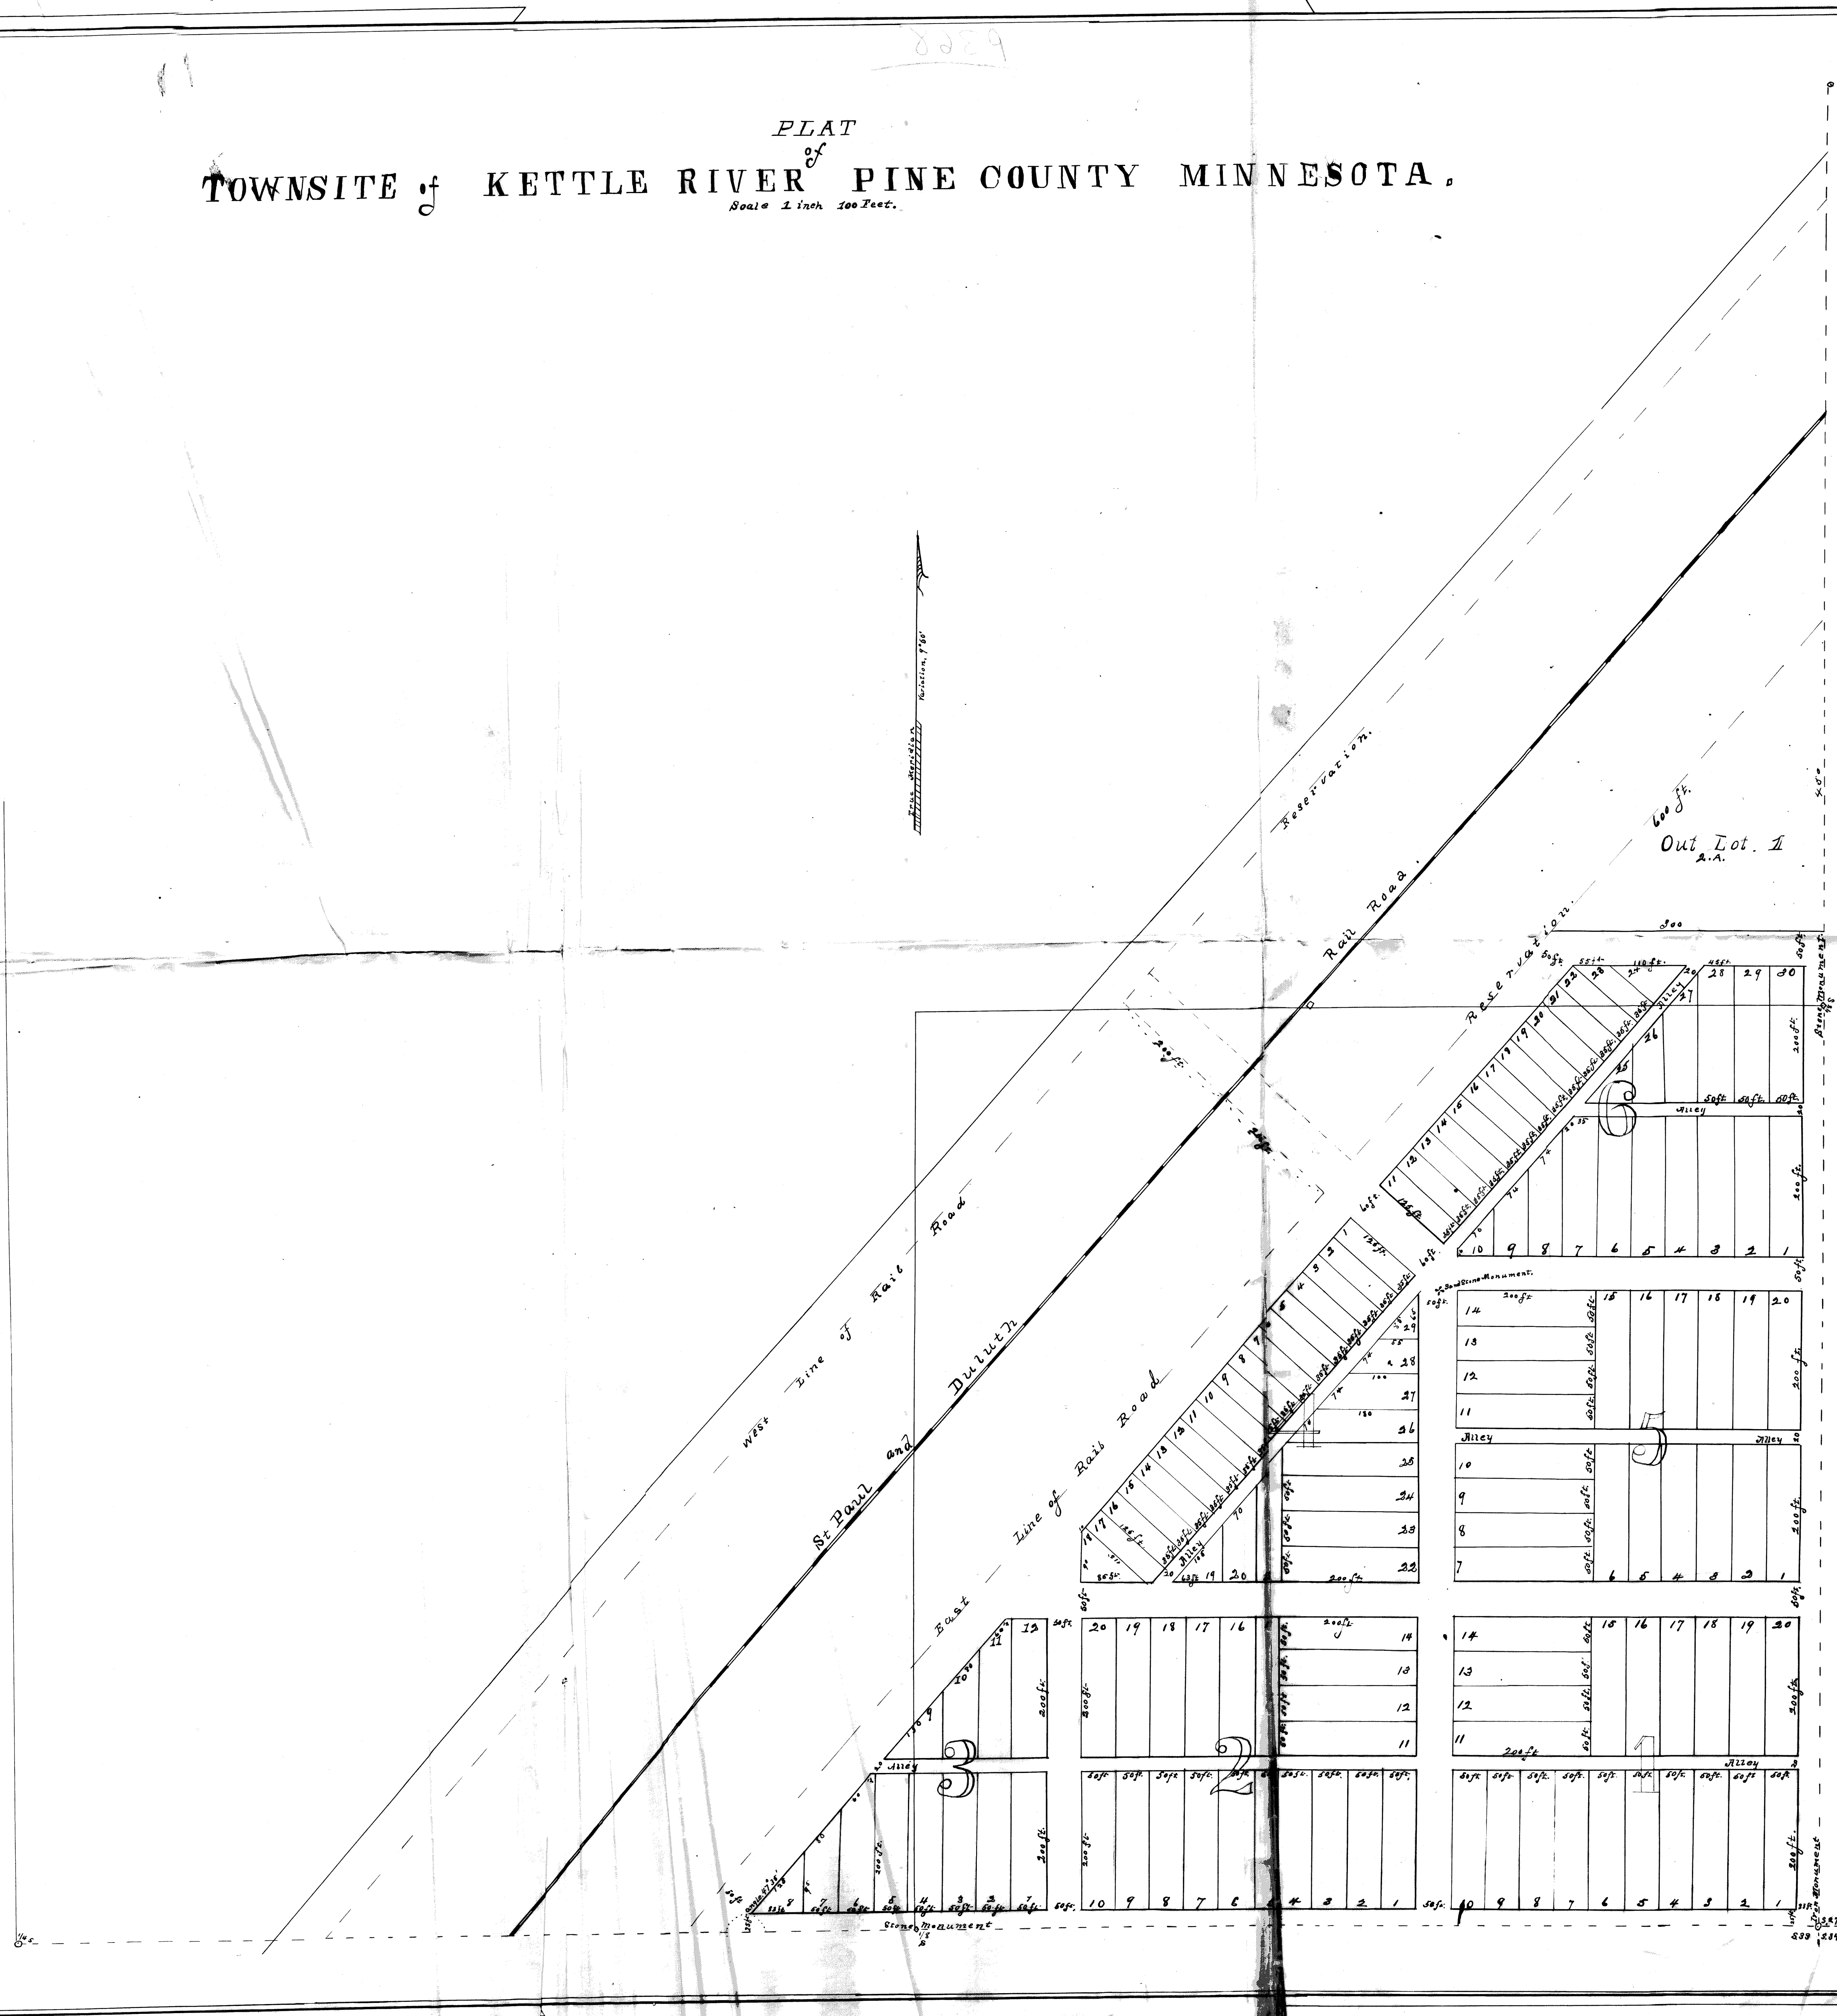

600 ft.
Out Lot. I
A.A.

Section Monument.



