


WILD-WOODS

COPY

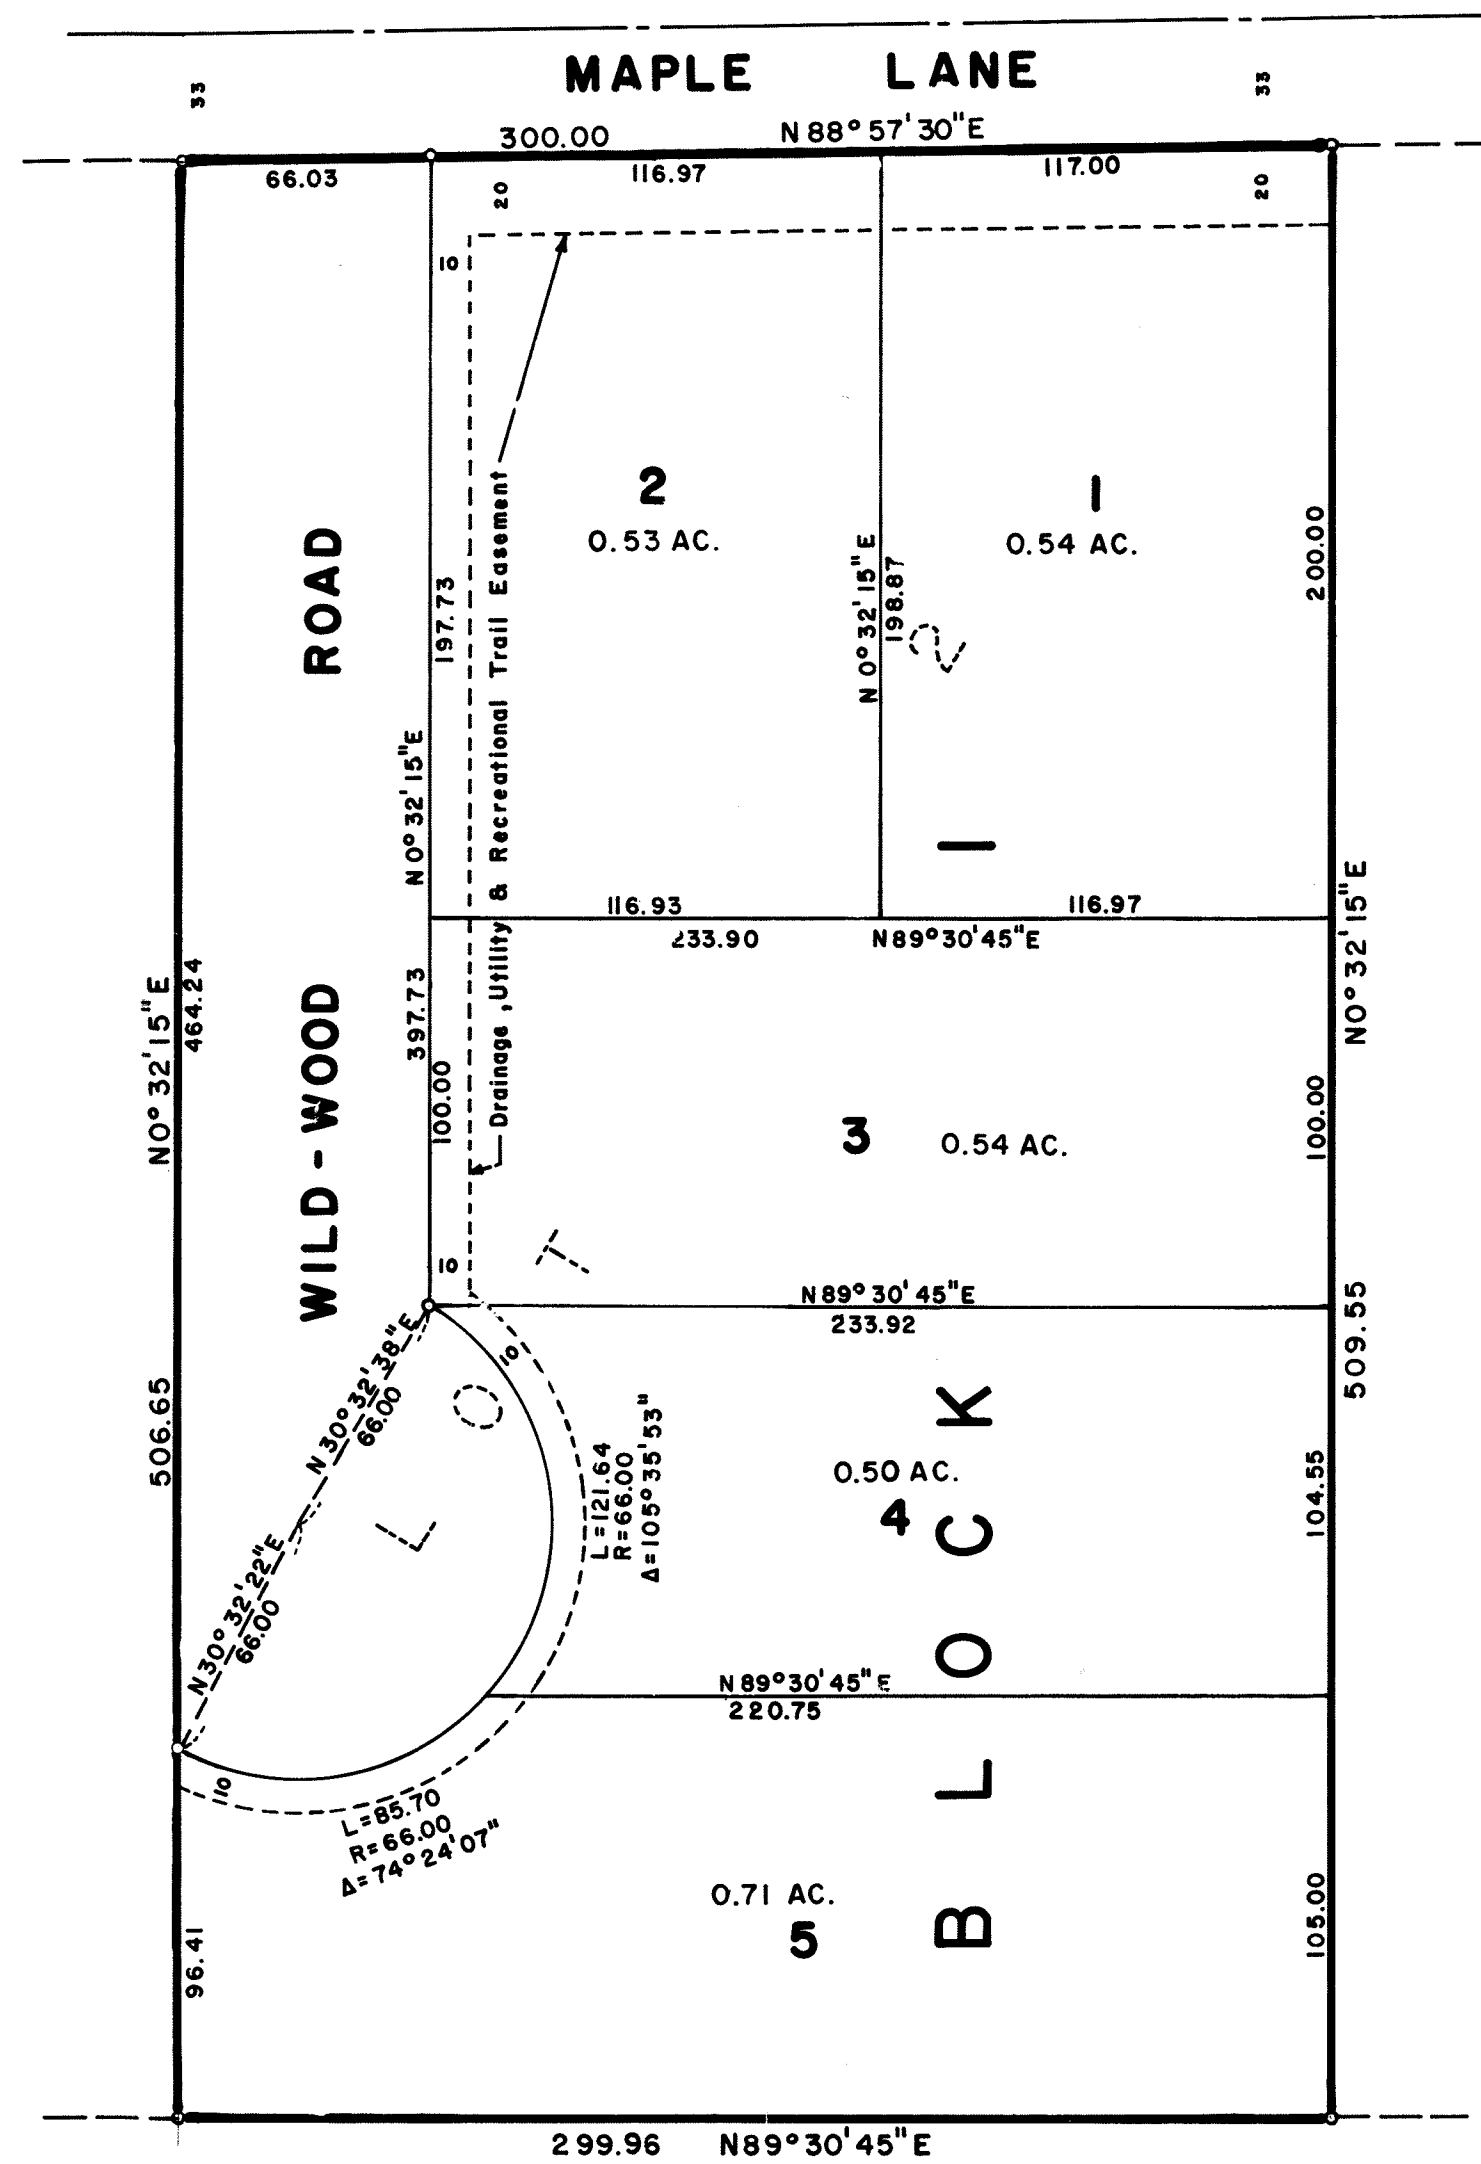

SCALE 1 INCH = 50 FEET
 ○ DENOTES IRON MONUMENT
 BEARINGS ARE ASSUMED

KNOW ALL MEN BY THESE PRESENTS: That Wesley B. Baillif, a single person, owner and proprietor, and the First Bank of Grantsburg, Inc., a Wisconsin Corporation, mortgagee of the following described property situate in the County of Pine, State of Minnesota to wit:

Lot 2, Block 7, ST. CROIX ESTATES according to the recorded plat thereof, on file and of record in the office of the Register of Deeds, Pine County, Minnesota.

Have caused the same to be surveyed and platted as WILD-WOODS, and do hereby donate and dedicate to the public, for public use forever the road and the drainage, utility and recreational trail easements as shown on this plat.

In witness whereof, Wesley B. Baillif, a single person, has hereunto set his hands and affixed his seal this 30th day of July A.D., 1975.

And the First Bank of Grantsburg, Inc., a Wisconsin Corporation, has caused these presents to be signed by its proper officers and its corporate seal to be hereunto affixed this 4th day of August A.D., 1975.

IN PRESENCE OF:
 Wesley B. Baillif Wesley B. Baillif
 First Bank of Grantsburg, Inc.
Lawrence Anderson its V. Pres.
Bruce E. Erickson its V. Pres.

I hereby certify that I have surveyed the property described on this plat as WILD-WOODS; That this plat is a correct representation of said survey; That all distances are correctly shown in feet and decimals of a foot; That all monuments have been correctly placed in the ground as shown; That the outside boundary lines are correctly designated; That there are no wet lands or public highways to be designated on the plat other than as shown thereon.

State of Minnesota
 County of Pine

The foregoing instrument was acknowledged before me this 30th day of July A.D., 1975, by Morrell B. Rude, Land Surveyor.

The plat of WILD-WOODS was accepted and approved by the County Board of Pine County, Minnesota, at a regular meeting thereof, held this 15th day of July A.D., 1975.

COUNTY BOARD OF PINE COUNTY
 BY: Edward Anderson Chairman BY: Therangut Hellen Auditor

This plat was approved as to form and execution on this 5th day of August A.D., 1975.

I hereby certify that the taxes for all prior years on the property described herein are paid.

Thomas Ryan County Attorney, Pine County, Minnesota
Therangut Hellen County Auditor, Pine County, Minnesota

I hereby certify that the plat of WILD-WOODS was filed in this office on the 15 day of August A.D., 1975, at 9 O'Clock A.M., Here Number Journal #1973.

Wis Bible Register of Deeds, Pine County, Minnesota
 Registrar of Titles

State of Minnesota
 County of Pine

On this 30th day of July A.D. 1975, before me, a Notary Public, within and for said County and State, personally appeared Wesley B. Baillif, a single person, to me personally known to be the person described in and who executed the same as his own free act and deed.

Rosemarie Rude
 Notary Public, Pine County, Minnesota
 My Commission Expires September 22, 1977

State of Wis
 County of Pine

The foregoing instrument was acknowledged before me this 30th day of July A.D. 1975, by Wesley B. Baillif and Lawrence Anderson its V. Pres. and Bruce E. Erickson its V. Pres., respectively, of the First Bank of Grantsburg, Inc., the corporation named in the foregoing instrument, that the seal affixed to said instrument is the corporate seal of said corporation, and said instrument was signed and sealed in behalf of said corporation by authority of its Board of Directors and said Wesley B. Baillif and Lawrence Anderson acknowledged said instrument to be the free act and deed of said corporation.

Morrell B. Rude
 Notary Public, Pine County, Minnesota
 My Commission Expires September 22, 1977